


DRAWING No. 1

FOUNDATION FOR ROCK CUTTING CONTAINERS OF 40'X8'X8'6"

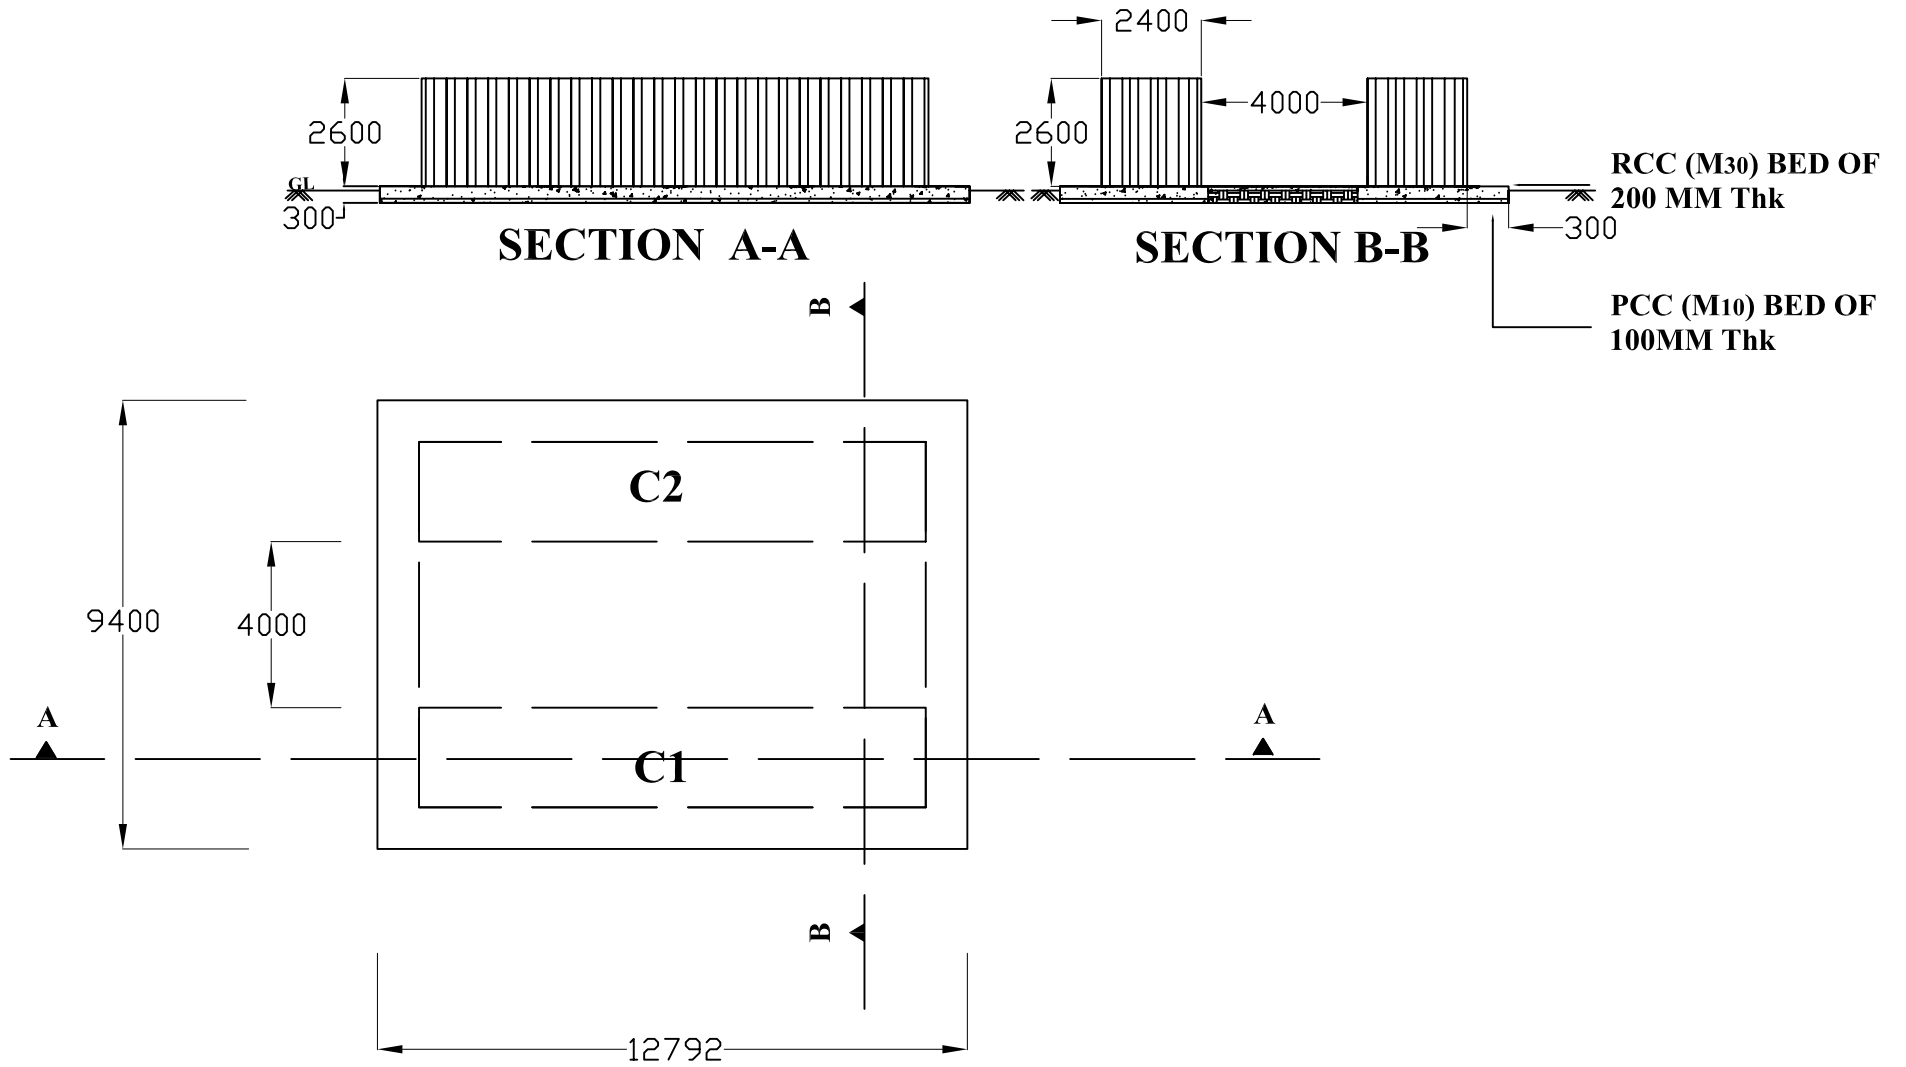

SECTION A-A

SECTION B-B

RCC (M30) BED OF
200 MM Thk

PCC (M10) BED OF
100MM Thk

PLAN

ALL DIMENSIONS IN MM